



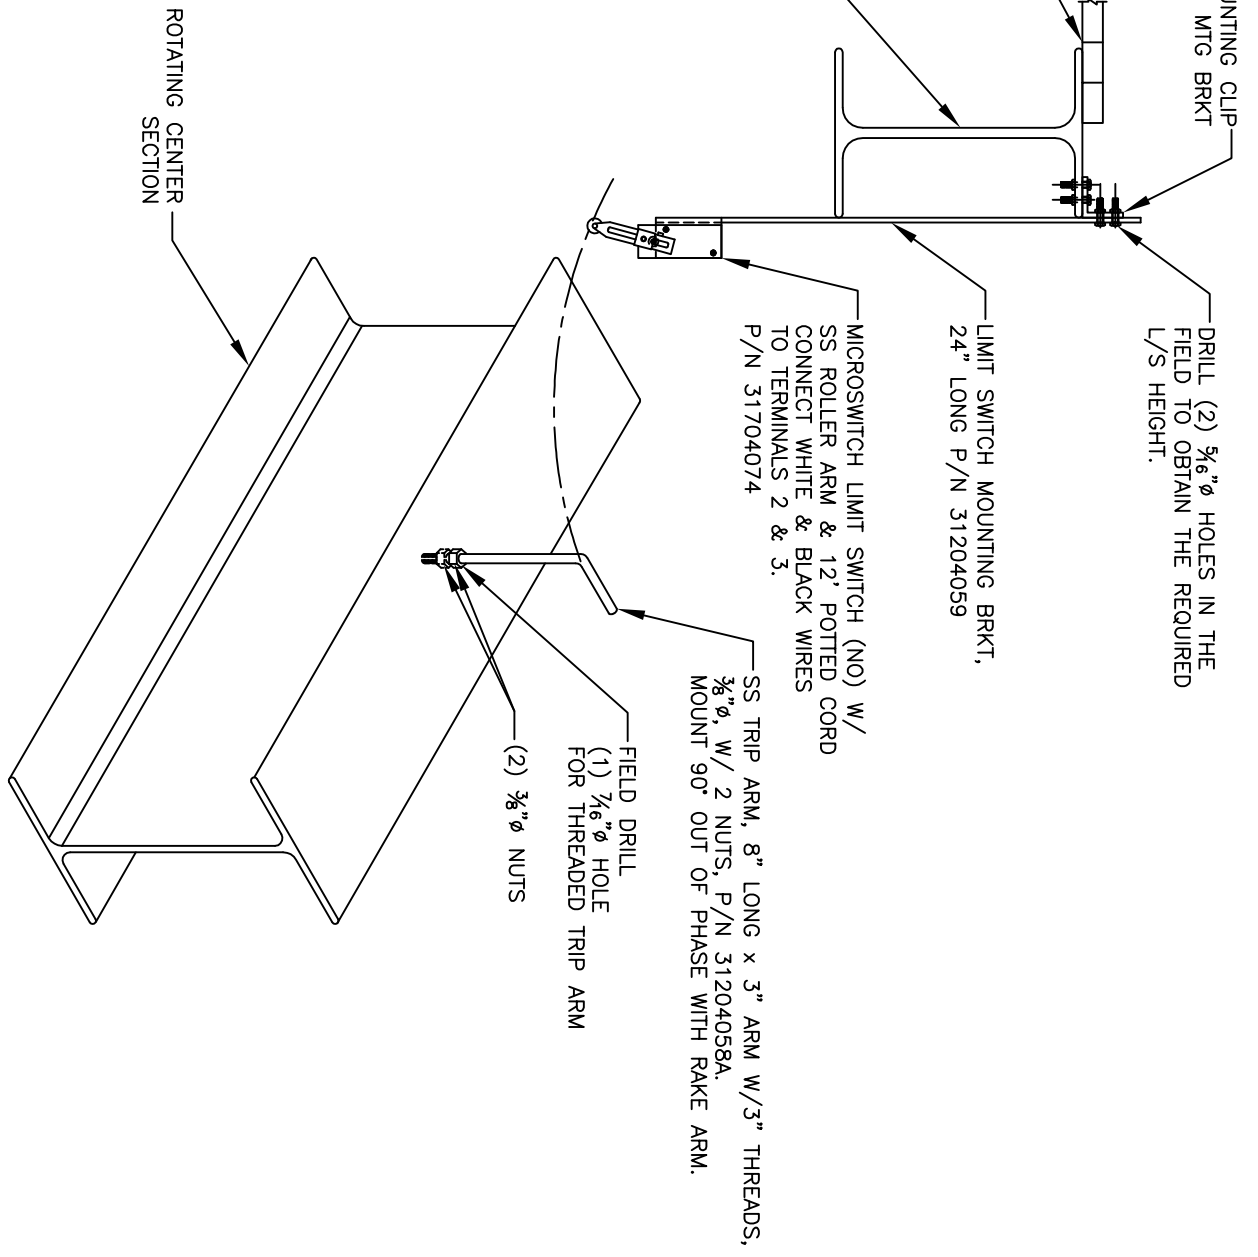

Cerlic Environmental Controls, Inc

P.O. Box 420097
 Atlanta, GA 30342
 Phone (404) 256-3097
 Fax (404) 256-3094

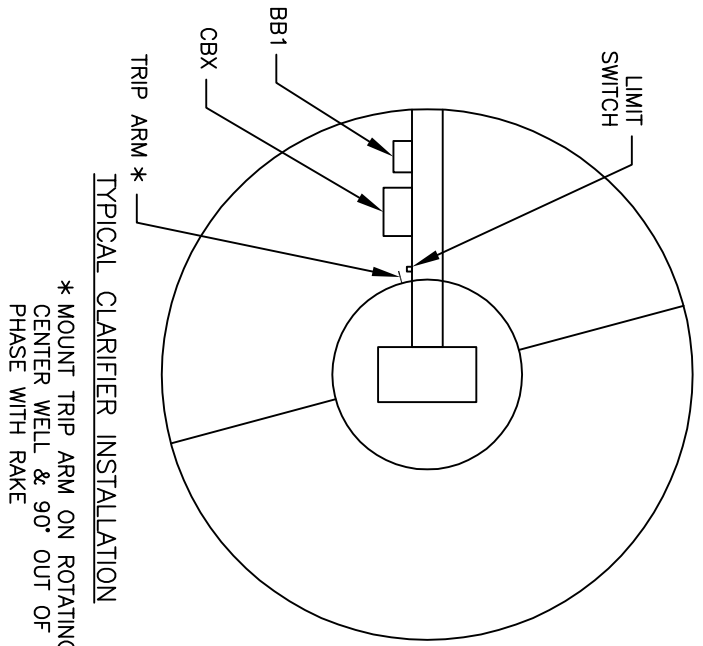

LIMIT SWITCH MOUNTING
 DETAIL FOR CBX SLUDGE
 BLANKET MONITOR

DRAWING NUMBER 141A
 LAST REV. DATE 08/01/12
 SCALE NTS

NO.	DATE	BY	DESCRIPTION
1	12/14/03	JR	ADDED CLARIFIER DRAWING
2			
3			
4			
5			
6			
7			